



5A Spence Street Port Macquarie, NSW



Luxury Home - Walk to Three Beaches

With a focus on effortless living, it showcases the ultimate combination of sophistication, functionality and minimal maintenance.

Architect designed to maximise light, space and privacy, this flawless home offers generous interiors, chic finishes and a selection of living spaces.

Dual level living and an intuitive floor plan caters to separation for the privacy of guests if required - perfect for those who wish to Airbnb!

Ground floor living offers two bedrooms with built-ins, a luxe bathroom with laundry facilities, and home office.

The airy living room flows through to a private courtyard where decking and built-in banquette seating create a serene outdoor space. A delightful extension to light filled living,....

Price: Auction - Offers Welcome Prior

Council Rates: \$2,470.00/year (approx)



Michelle Percival


0404 466 500

Ally Downing


0417 929 726



SITE PLAN
(Land Size 198 sq m)
Scale - 1:100

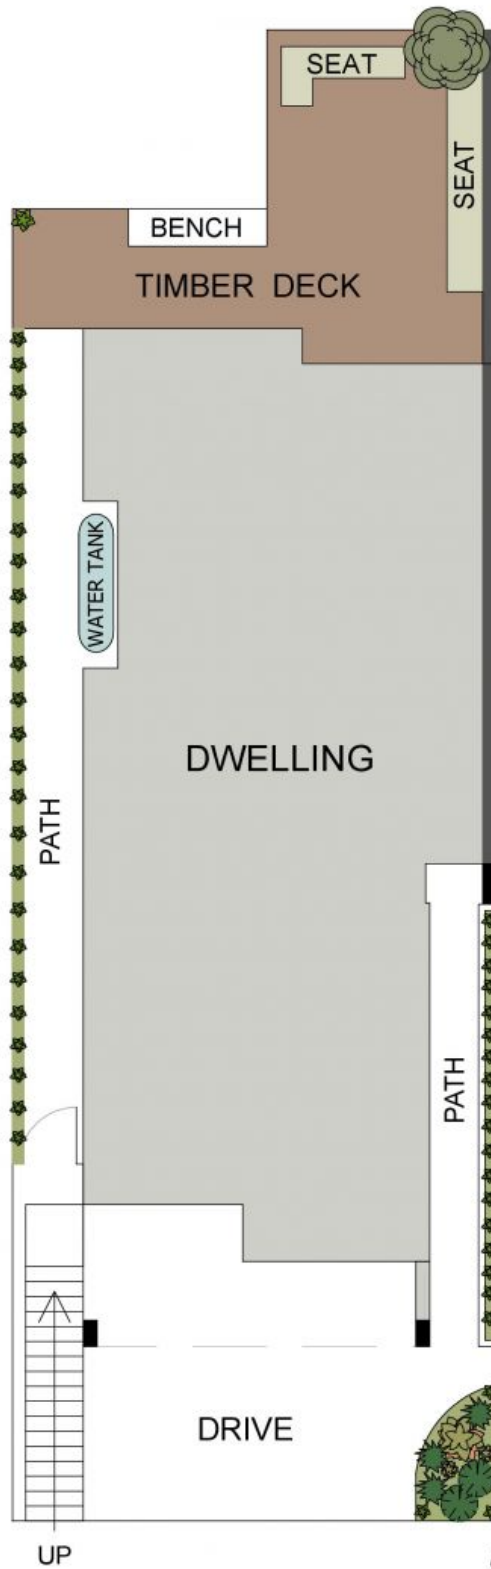

5A SPENCE STREET
PORT MACQUARIE

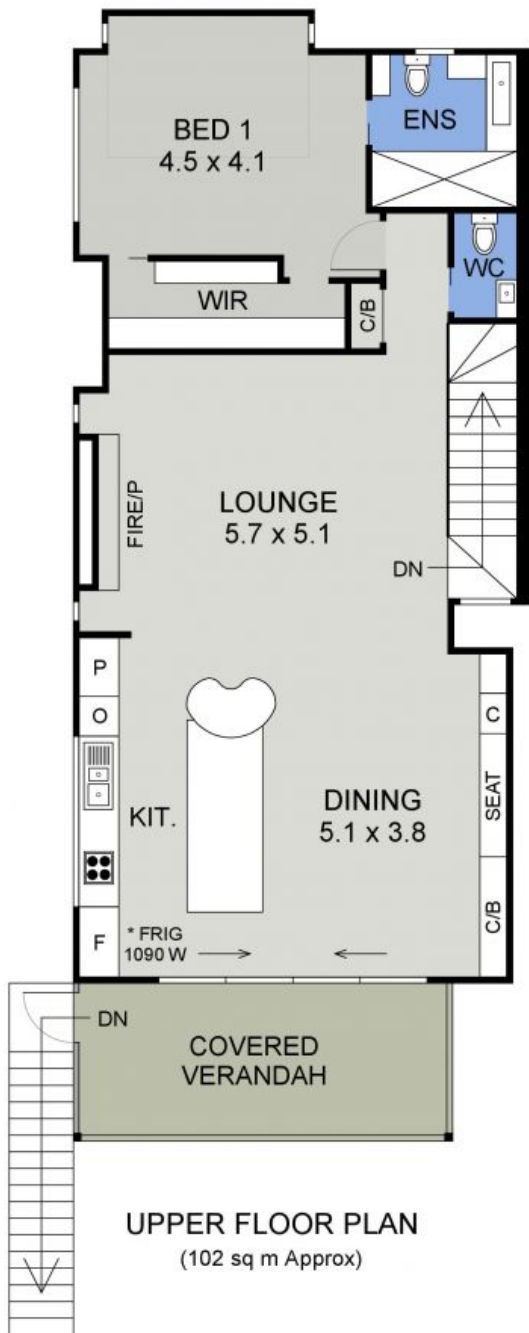

5A SPENCE STREET
PORT MACQUARIE