



5A Spence Street Port Macquarie, NSW

 3

 2

 2

Luxury Home - Walk to Three Beaches

With a focus on effortless living, it showcases the ultimate combination of sophistication, functionality and minimal maintenance.

Architect designed to maximise light, space and privacy, this flawless home offers generous interiors, chic finishes and a selection of living spaces.

Dual level living and an intuitive floor plan caters to separation for the privacy of guests if required. Ground floor living offers two bedrooms with built-ins, a luxe bathroom with laundry facilities, and home office.

Catering to family feasts and intimate gatherings with friends will be a fait accompli. The stunning stone kitchen complete with modern cooking appliances, integrated wine fridge/d...

Price: \$655 per week




Michael Percival
0404466501


Yolanda Tobin
0418 143 611



SITE PLAN
(Land Size 198 sq m)
Scale - 1:100

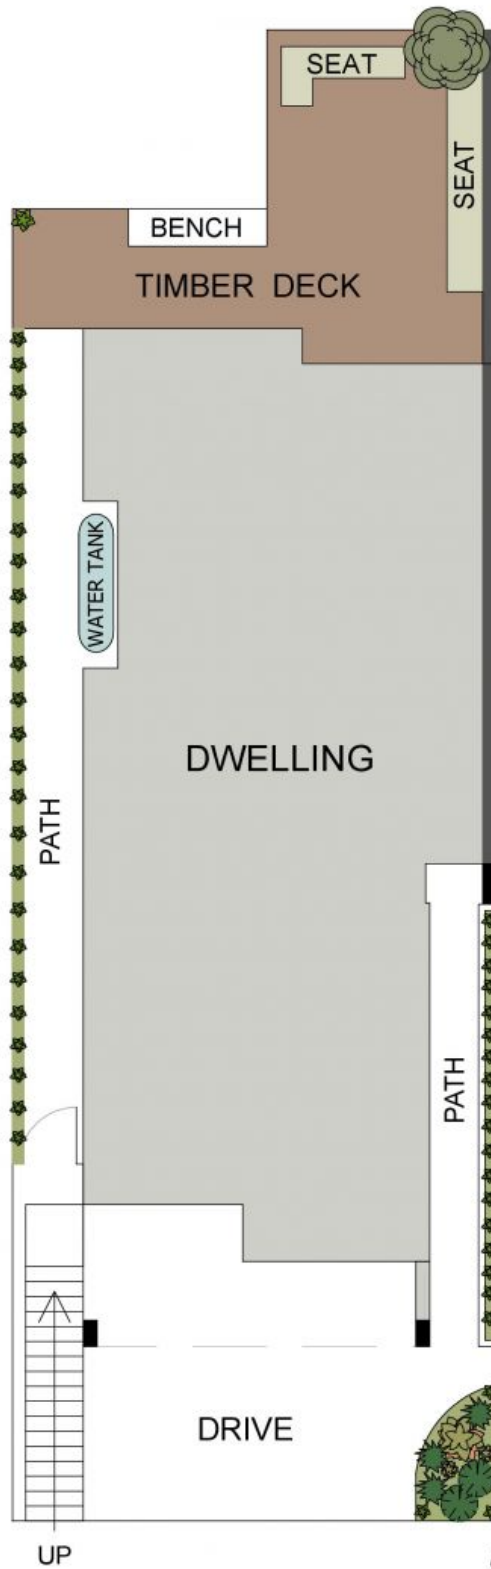

5A SPENCE STREET
PORT MACQUARIE

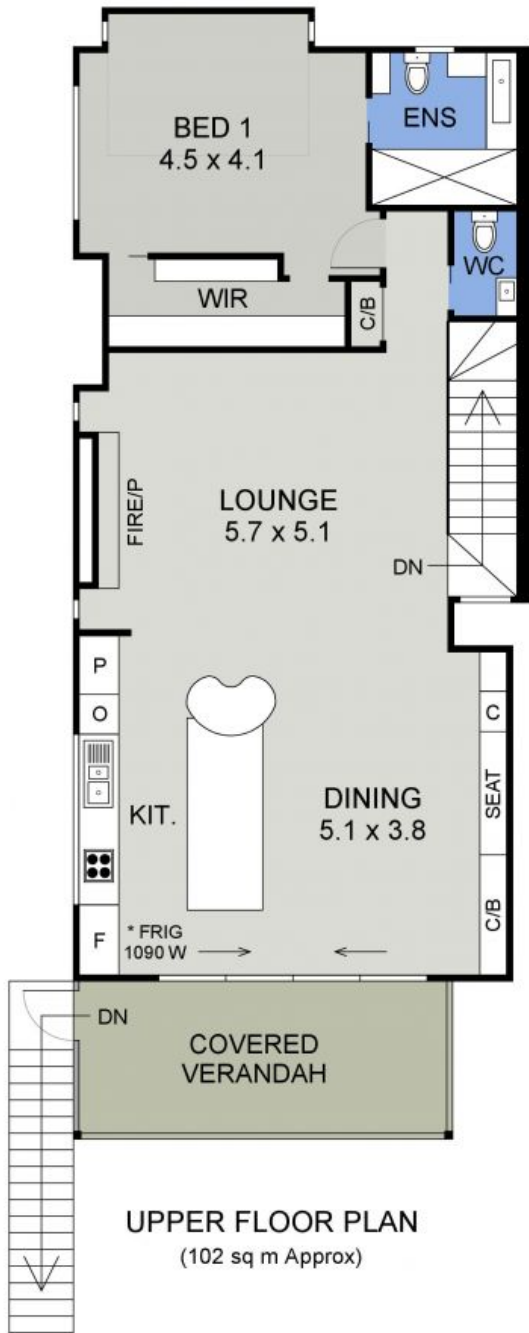

5A SPENCE STREET
PORT MACQUARIE