



25 Caitlin Darcy Parkway Port Macquarie, NSW

 5

 2

 2

Architectural Masterpiece of Unparalleled Luxury & Sophistication

From the moment you set eyes on the bluestone facade and square black architecture, it becomes evident this home stands in a league of its own.

The flawless layout comprises a private office or fifth bedroom, media room and a family or guest wing with 3 bedrooms, stunning bathroom and its own private living area. Unwind and rejuvenate in the parents retreat complete with custom walk-in wardrobe and lavish ensuite; a modern day sanctuary.

No detail has been overlooked in this exceptional home, ensuring a lifestyle of utmost comfort and convenience. Additional features include a ducted air conditioning with individual room controls, 3000L water tank, side access for caravan parking, and a double garage op...

Price: \$1460000

Council Rates: \$2,300.00/year (approx)



Corrine Cunningham & **Tyson Cunningham**


0409 468 773

0481 123 047



FLOOR PLAN
(291 sq m Approx)
Scale - 1:100

25 CAITLIN DARCY PARKWAY
PORT MACQUARIE

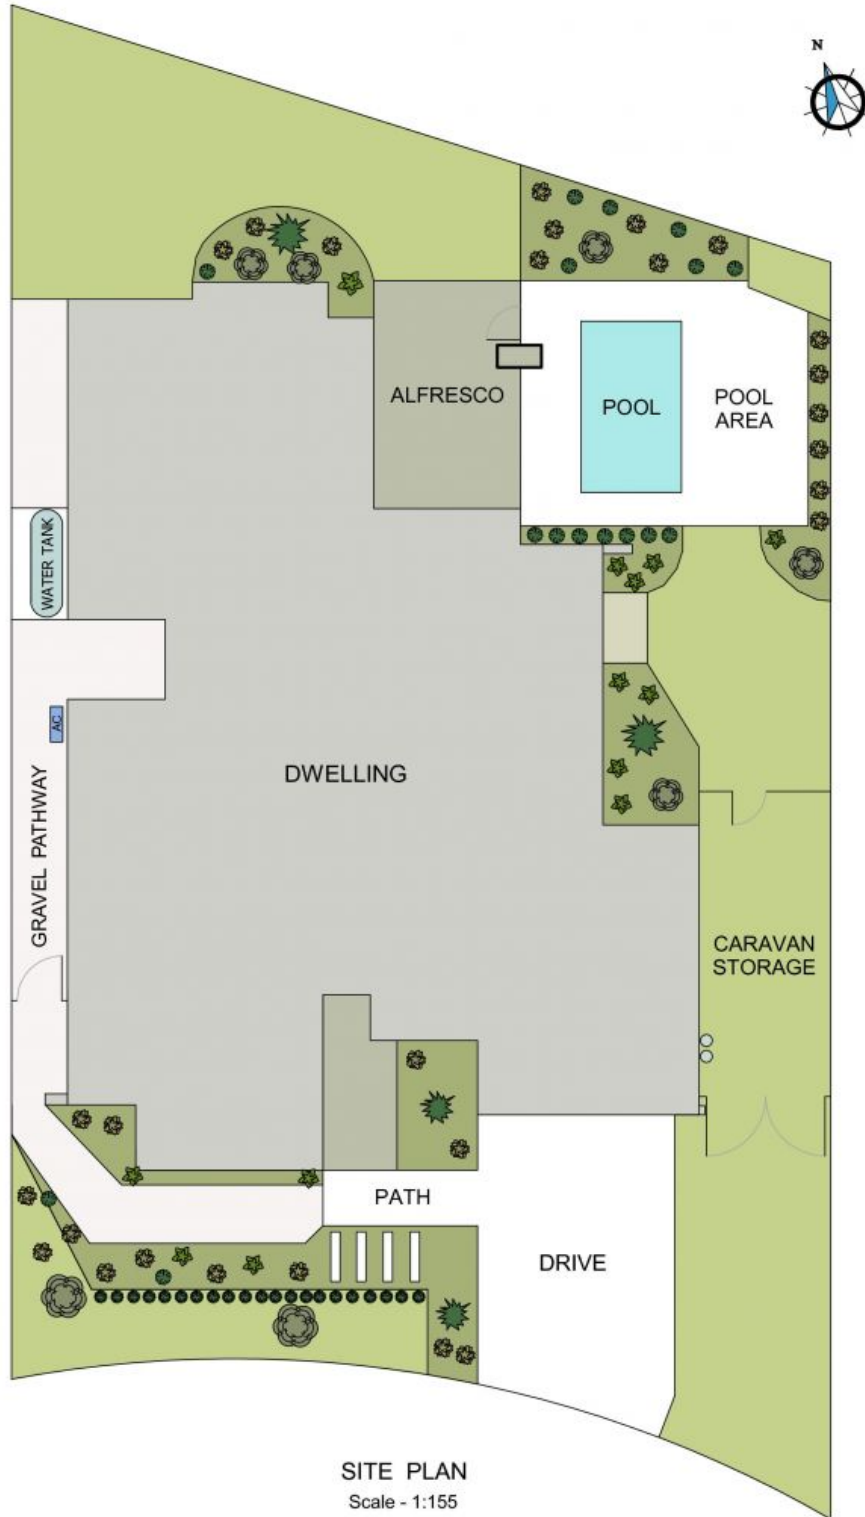

25 CAITLIN DARCY PARKWAY
PORT MACQUARIE